


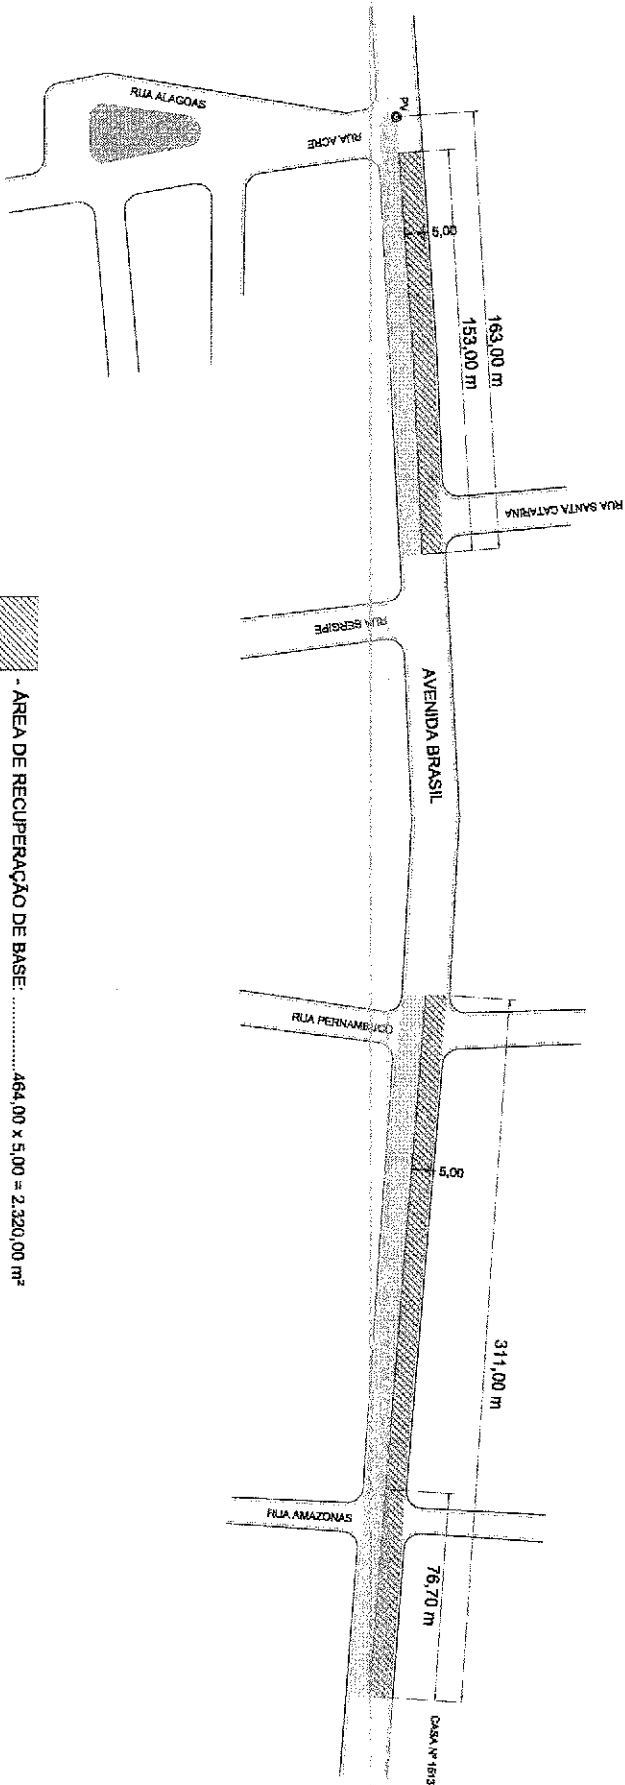

- AREA DE RECUPERAÇÃO DE BASE: 464,00 x 5,00 = 2.320,00 m²
- AREA DERECAPEAMENTO ASFALTICO: 474,00 x 9,00 = 4.266,00 m²

